

KITCHEN & BATH INDUSTRY SHOW 2019

FEBRUARY 19 - 21, 2019

LAS VEGAS CONVENTION CENTER - CENTRAL HALL - LAS VEGAS, NV

REVISION
Date: 3/21/2018
By: J.DOMINGO, NRDC

BOOTH COUNT

BUILDING LEGEND

DRAWING INFO

Passport Line Item Number:

Facility:
LAS VEGAS CONVENTION CENTER

Hall / Level:

City & State:
LAS VEGAS, NV

Scale: 1/32" = 1'-0"

Job #: 464817

AE: CHERYL LADD-CAMPBELL

Prod. AE: DEBORAH MIESSAU

Started: 3/21/2018


Started By: J.DOMINGO, NRDC

Prod. Branch: LAS VEGAS

F R E E M A N

Disclaimer - Every effort has been made to ensure the accuracy of all information contained on this floor plan. However, no warranties, either expressed or implied, are made with respect to this floor plan. If the location of building columns, utilities or other architectural components of the facility is a consideration in the construction or usage of an exhibit, it is the sole responsibility of the exhibitor to physically inspect the facility to verify all dimension and locations.
© Copyright 2007, Freeman Co. All rights reserved.

Confidential and Proprietary - the information contained herein is the proprietary information of Freeman and by accessing the information, the recipient agrees to keep the information confidential and not disclose it to any third party without the prior consent of Freeman. Recipient also agrees to only use the information for its internal evaluation purposes and for no other purpose, without the prior consent of Freeman.

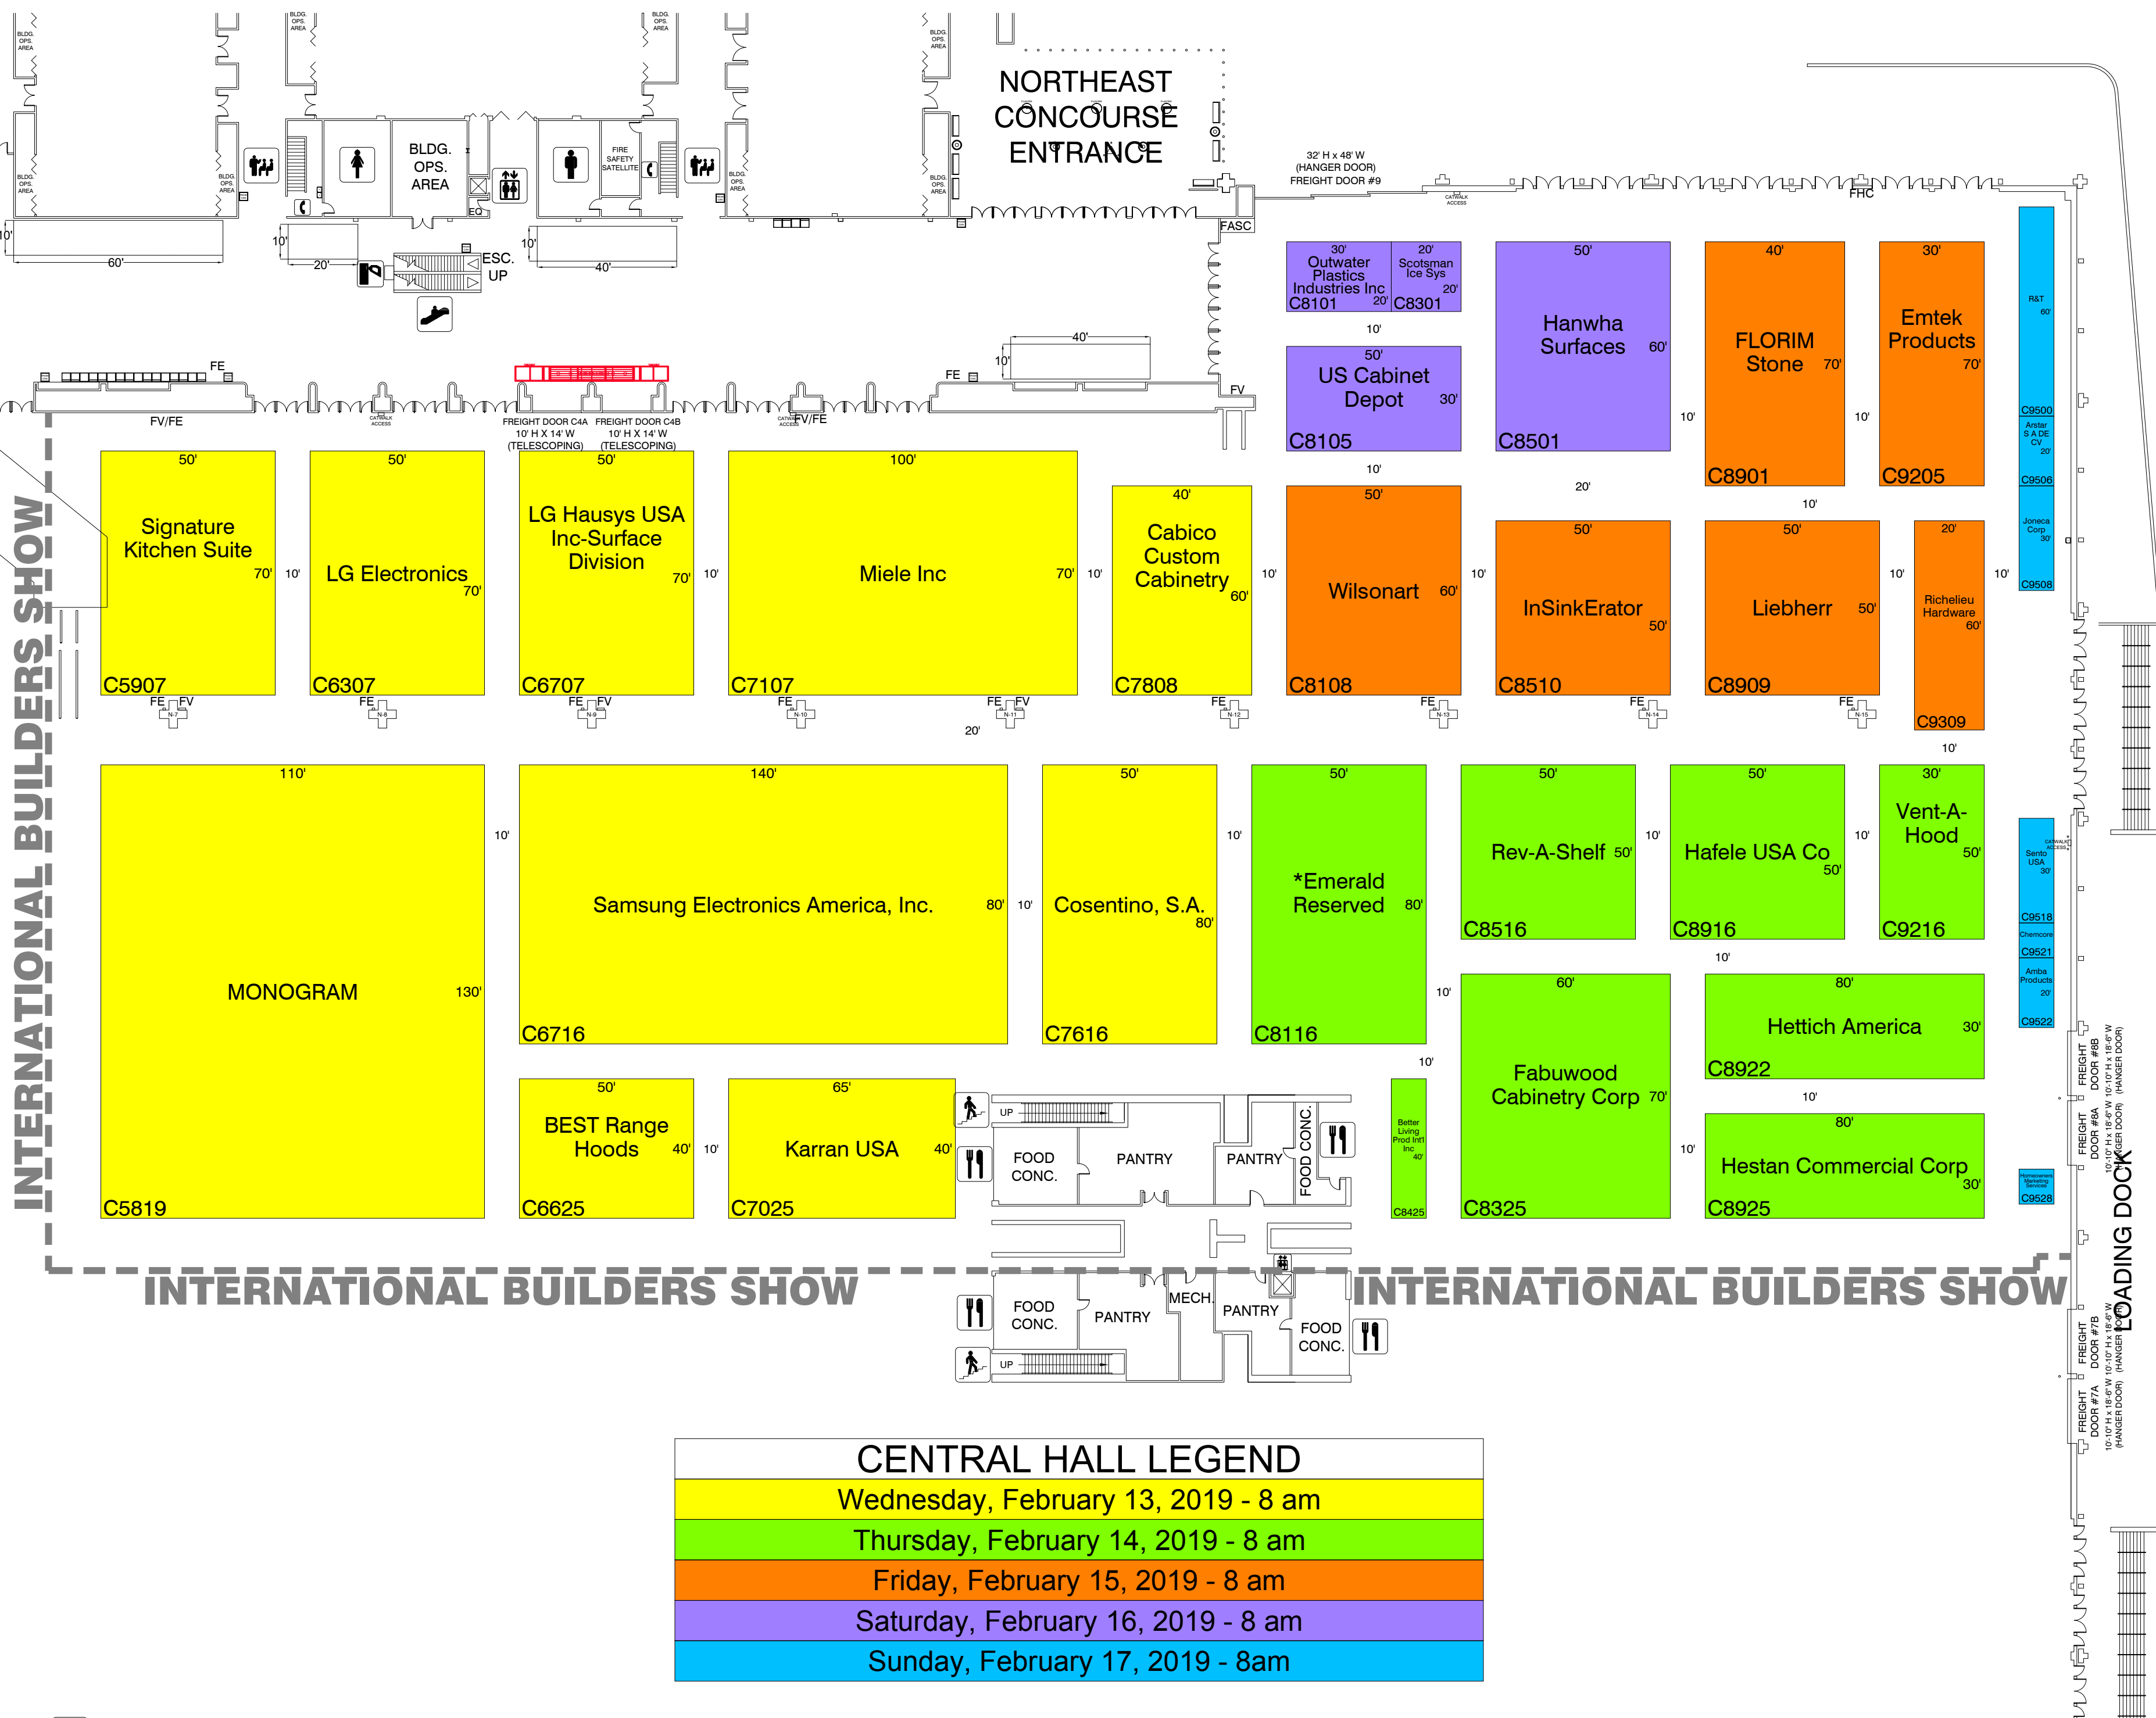

INTERNATIONAL BUILDERS SHOW

INTERNATIONAL BUILDERS SHOW

INTERNATIONAL BUILDERS SHOW

CENTRAL HALL LEGEND

Wednesday, February 13, 2019 - 8 am
Thursday, February 14, 2019 - 8 am
Friday, February 15, 2019 - 8 am
Saturday, February 16, 2019 - 8 am
Sunday, February 17, 2019 - 8am

File Path: P:\LasVegas\Branch\NRDC\FloorPlans\Shows\2019\02-Feb\Kitchen & Bath Industry Show (464817)\KBIS 19 TARGET.dwg | Tab Name: Central Hall 4569140 FP